


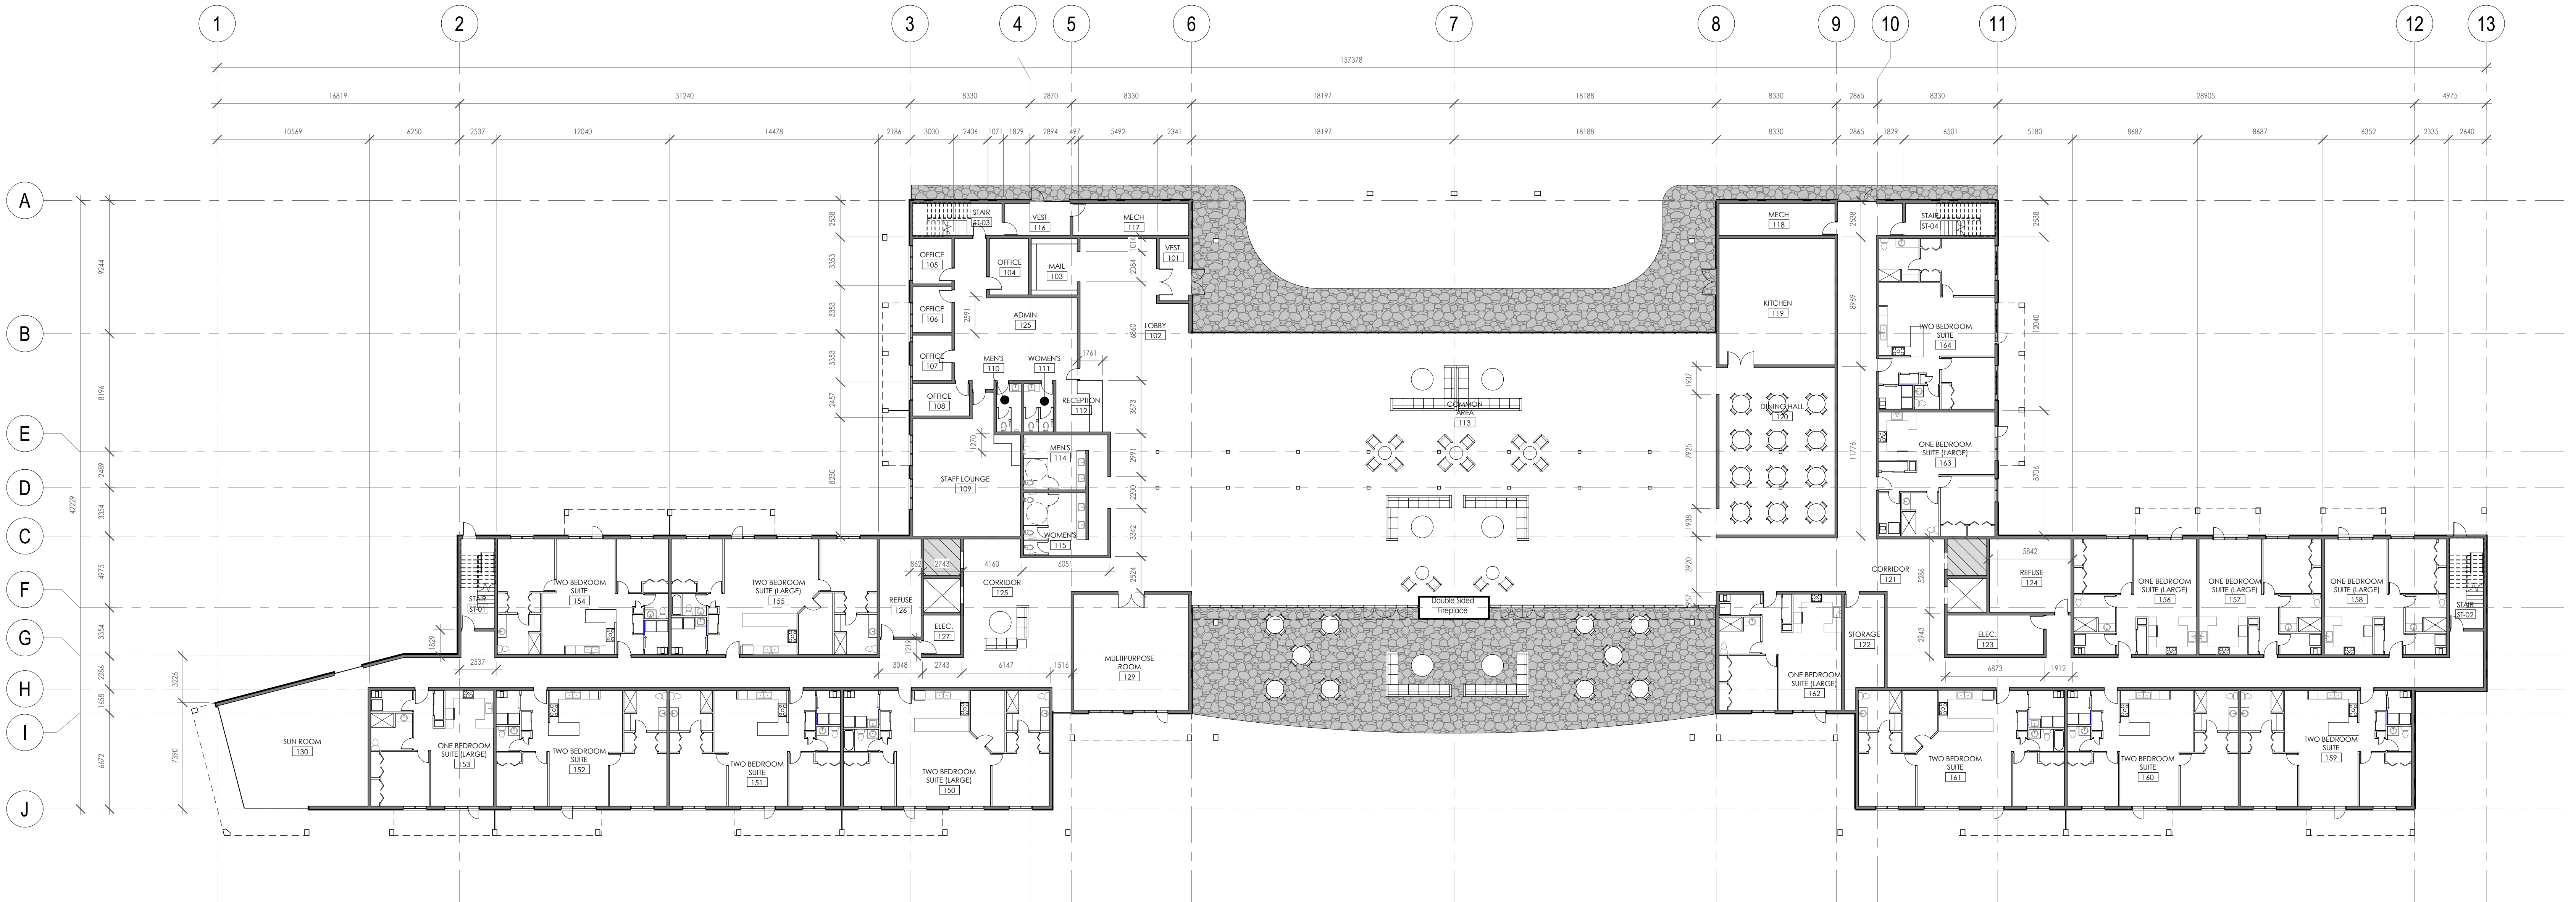

1 Main Floor
1 : 200

Revision:						Seal / Permit:	Project Title:		Sheet Title:	
Mark:	Date:	Description:	Mark:	Date:	Description:					
						Copyright: All drawings and specifications are instruments of service and property of the Architect and shall not be used without the Architect's permission. Contractor shall verify all dimensions and details and refer any discrepancies to the Architect before proceeding with the work.	EMMANUEL HOME WEST END DOWNTOWN EDMONTON 12810 - 114 AVENUE NW EDMONTON, CANADA		MAIN FLOOR PLAN	
						dub Dub Architects Limited 901 - 10345 - 107 Street Edmonton, Alberta T5J 1K3 Tel. (780) 428-7888 Fax (780) 425-2212		Scale: 1 : 200 Drawn: Author Checked: Checker Project no.: 0001		Date: 2020/06/15 Sheet no.: A201