


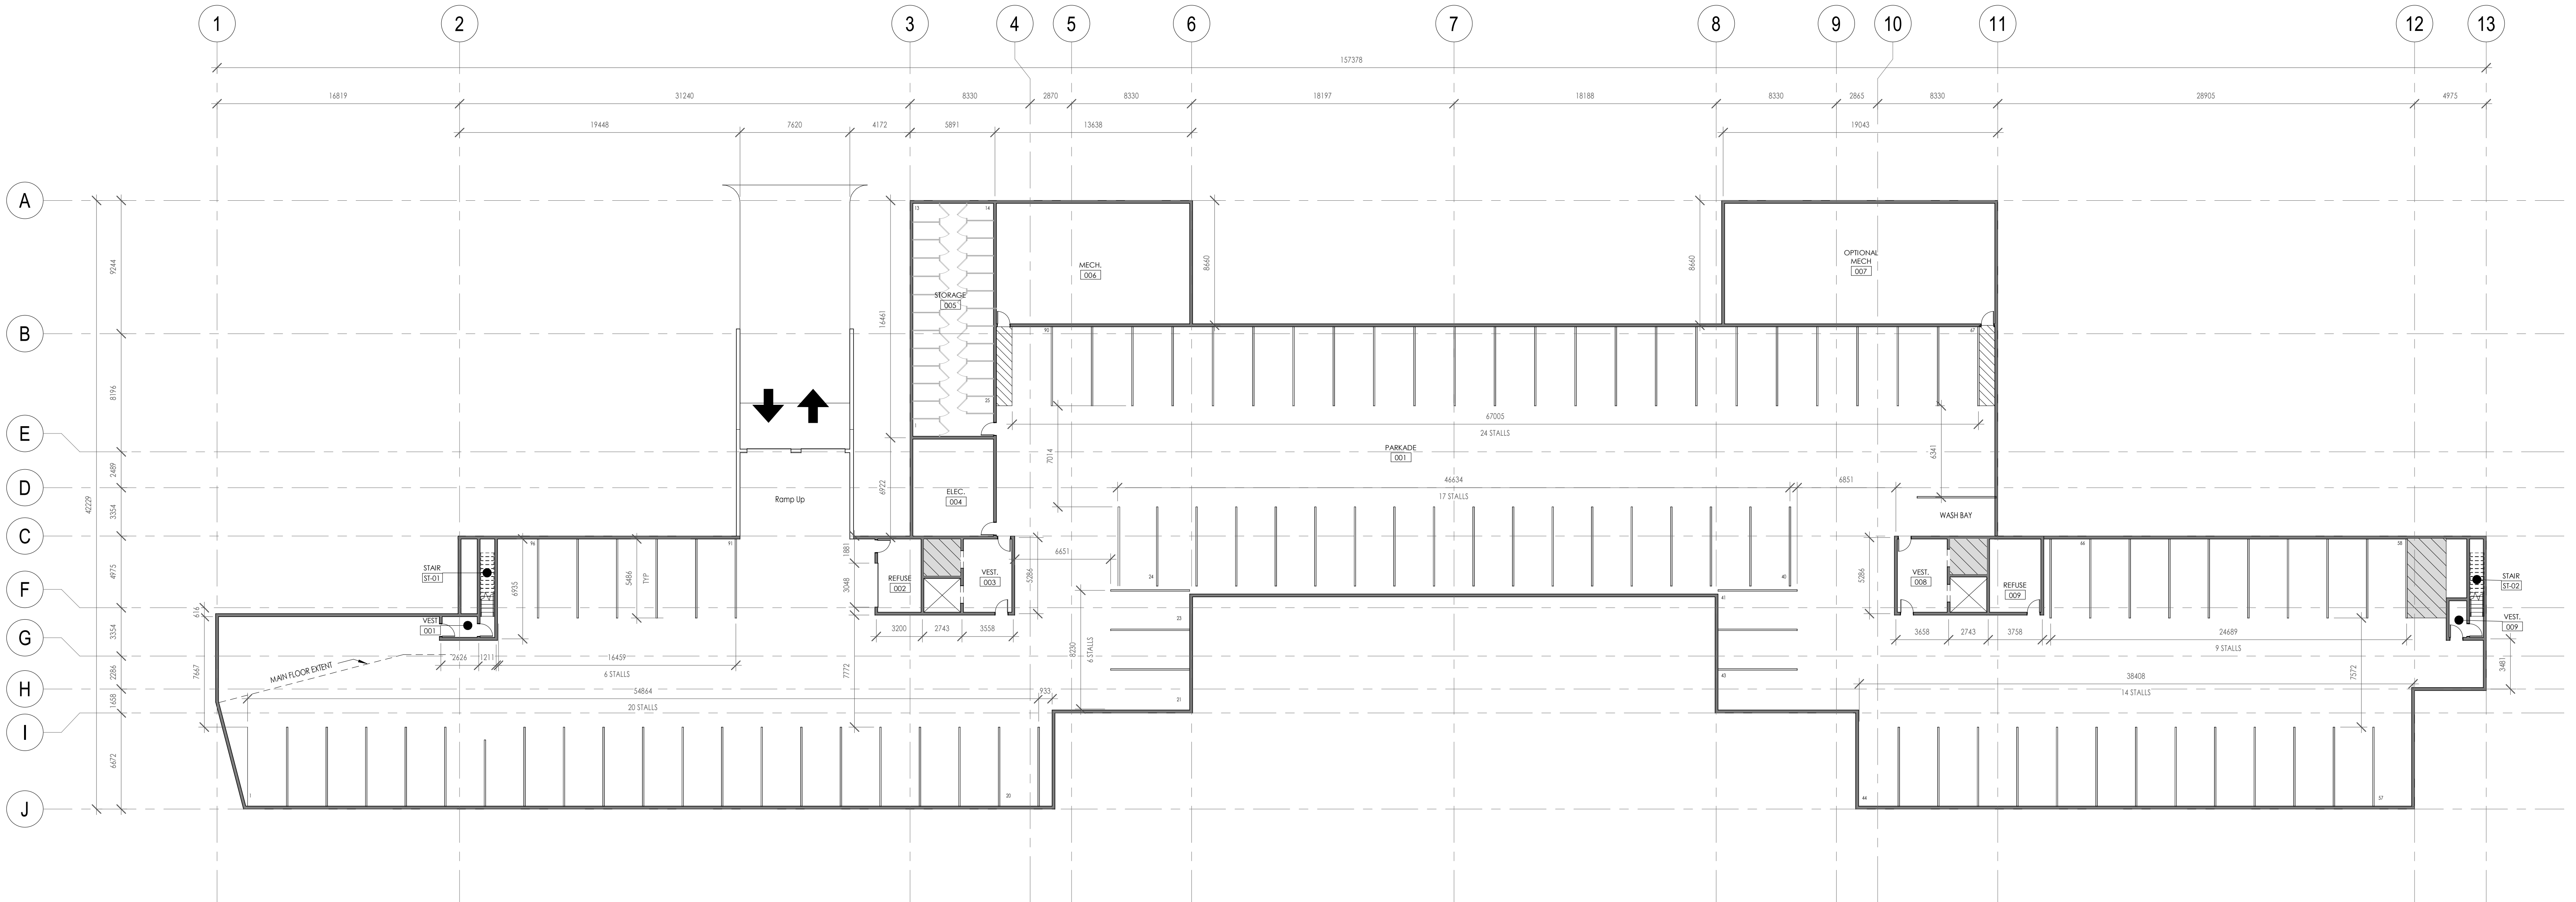

1 Parkade Floor Plan
1 : 200

Revision:							Seal / Permit:		Project Title: EMMANUEL HOME WEST END DOWNTOWN EDMONTON 12810 - 114 AVENUE NW EDMONTON, CANADA		Sheet Title: PARKADE FLOOR PLAN	
Mark:	Date:	Description:	Mark:	Date:	Description:	Mark:	Date:	Description:				
									 Dub Architects Limited 901 - 10345 - 107 Street Edmonton, Alberta T5J 1K3 Tel. (780) 428-7888 Fax (780) 425-2212	Scale: 1 : 200		Date: 2020/06/15
										Drawn: Author	A200	
										Checked: Checker		
										Project no.: 0001		